


Indian Ridge

INDIAN RIDGE ROAD — LOWER Wood line pruning

scale: 1" = 30'

date: August 2006

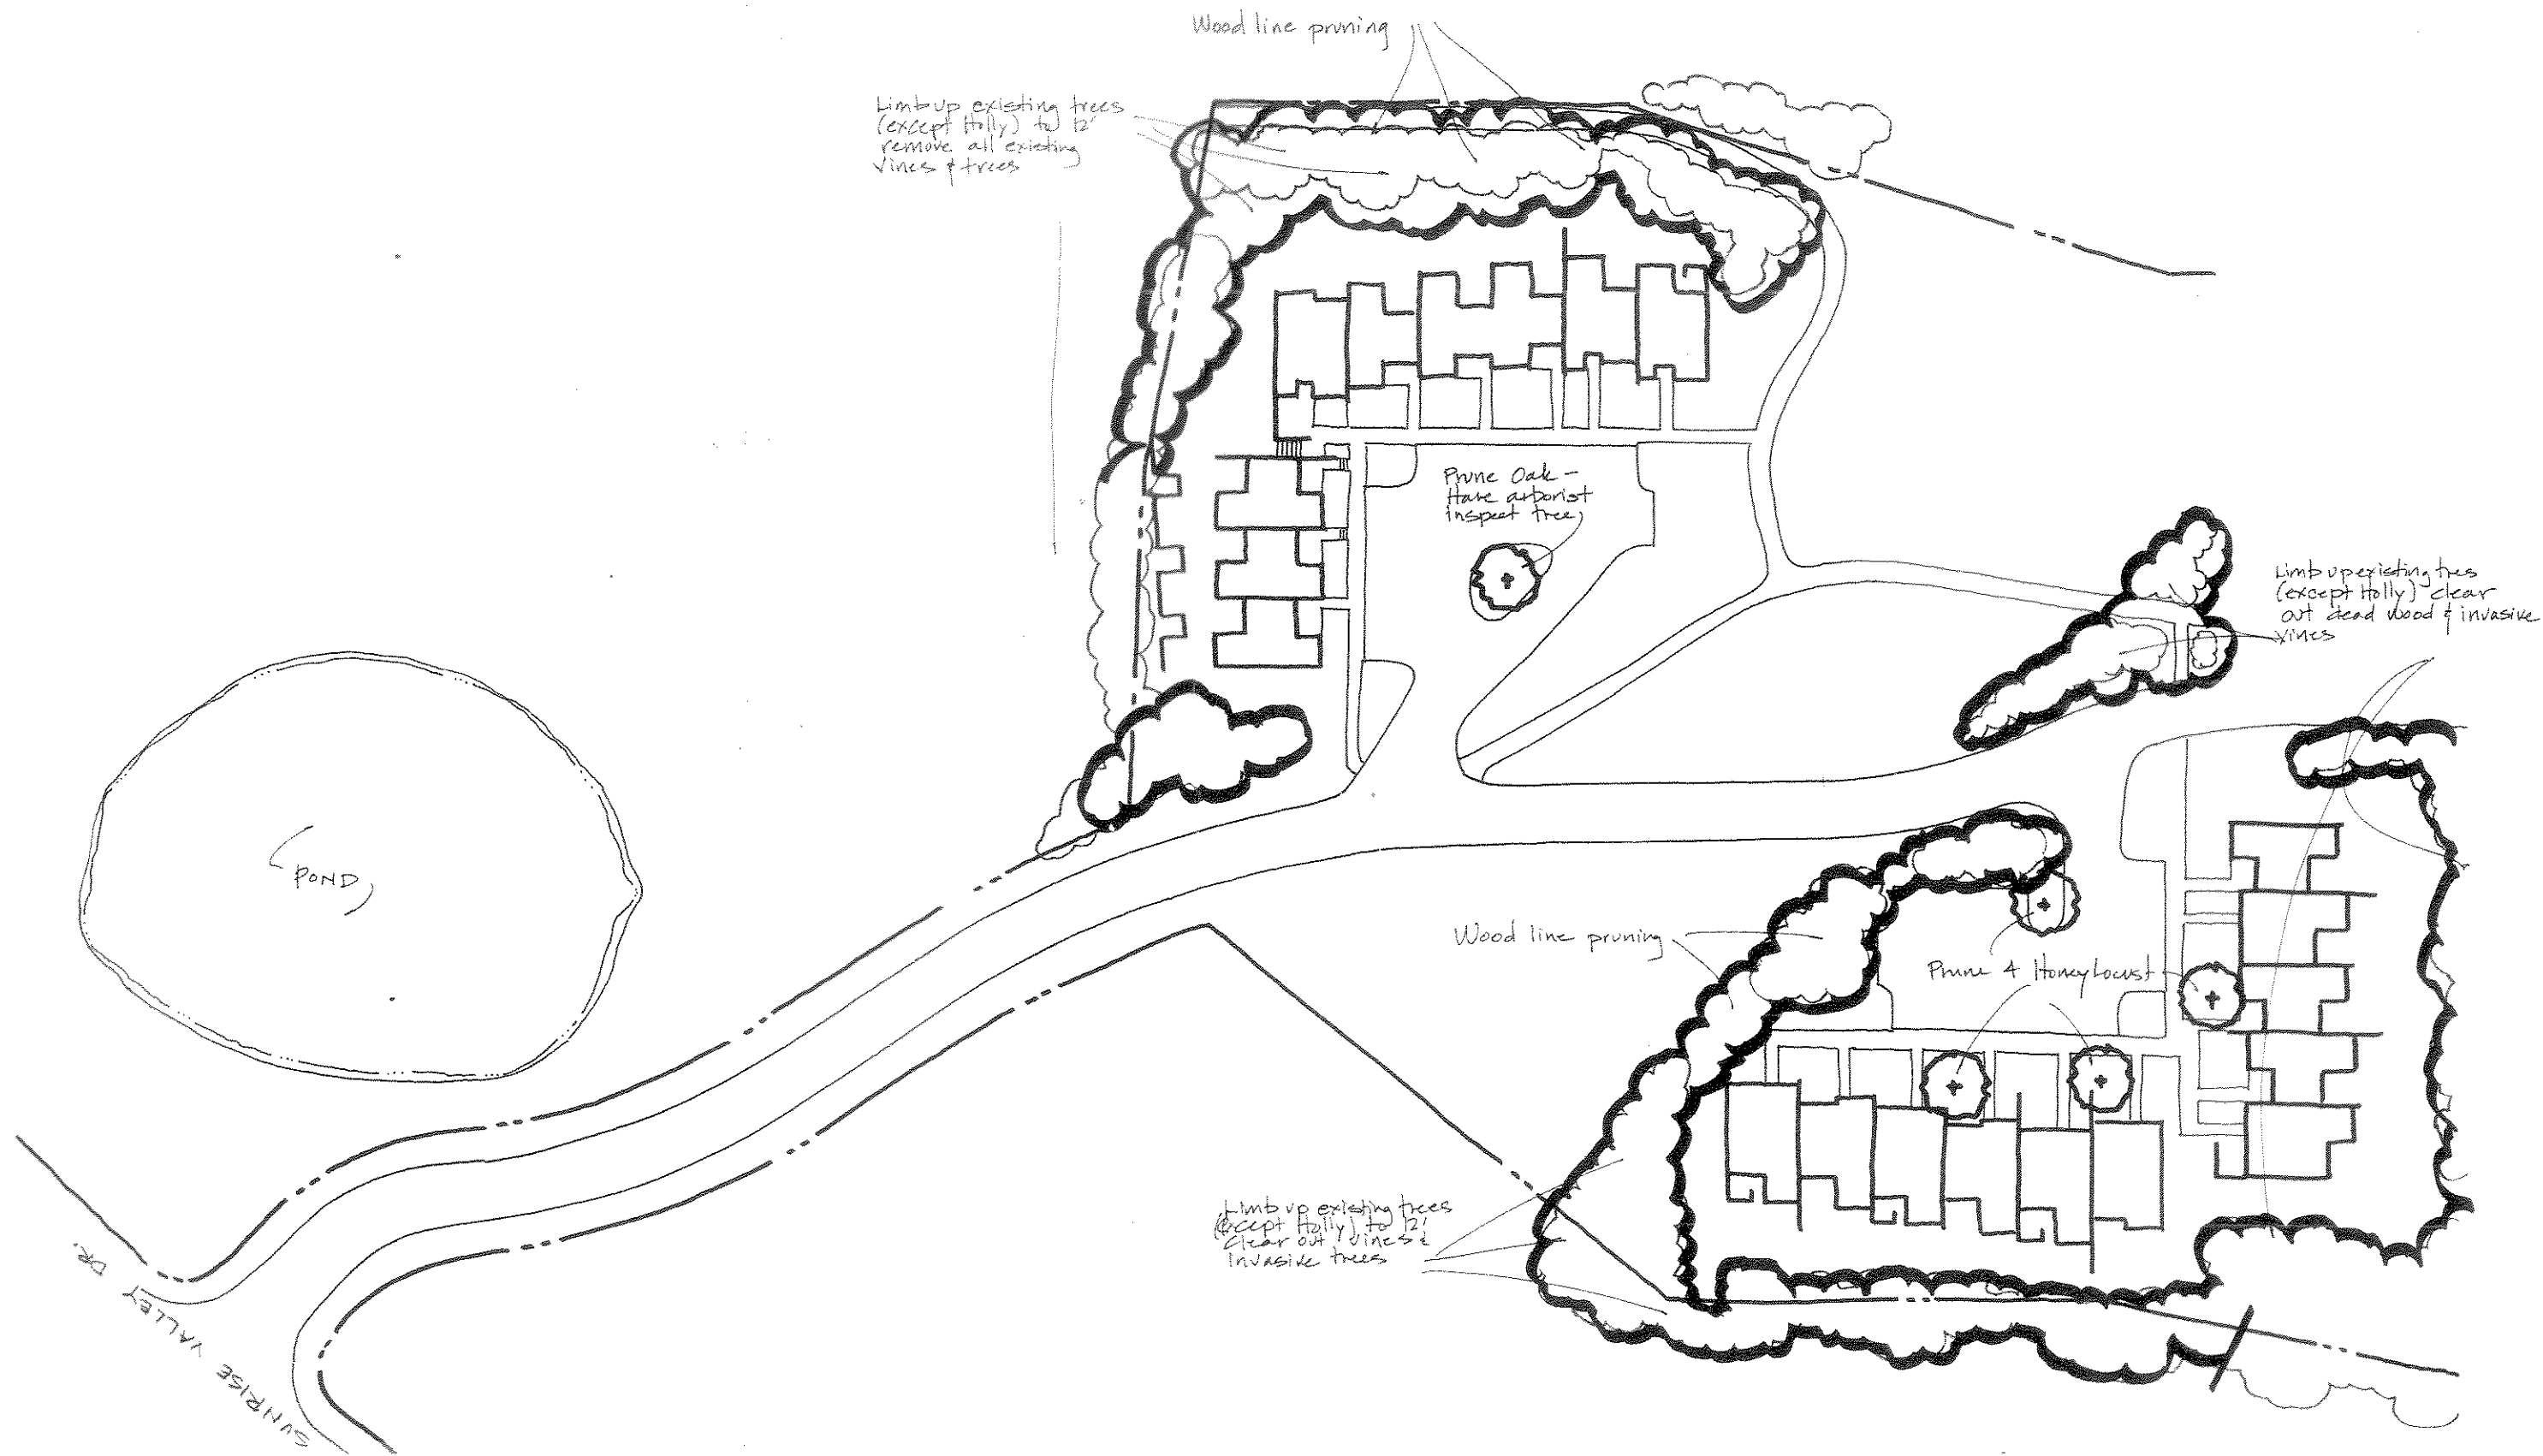

Kate Davidson
Landscape Architecture
& Garden Design

1421 Green Run Lane, Reston, VA 20190
703.885.1519 call / 703.509.5009